






GROUND FLOOR PLAN
PROPOSED INTERIOR FOR CFC
PESHAWAR COVERED AREA= 7000 SFT
1:150



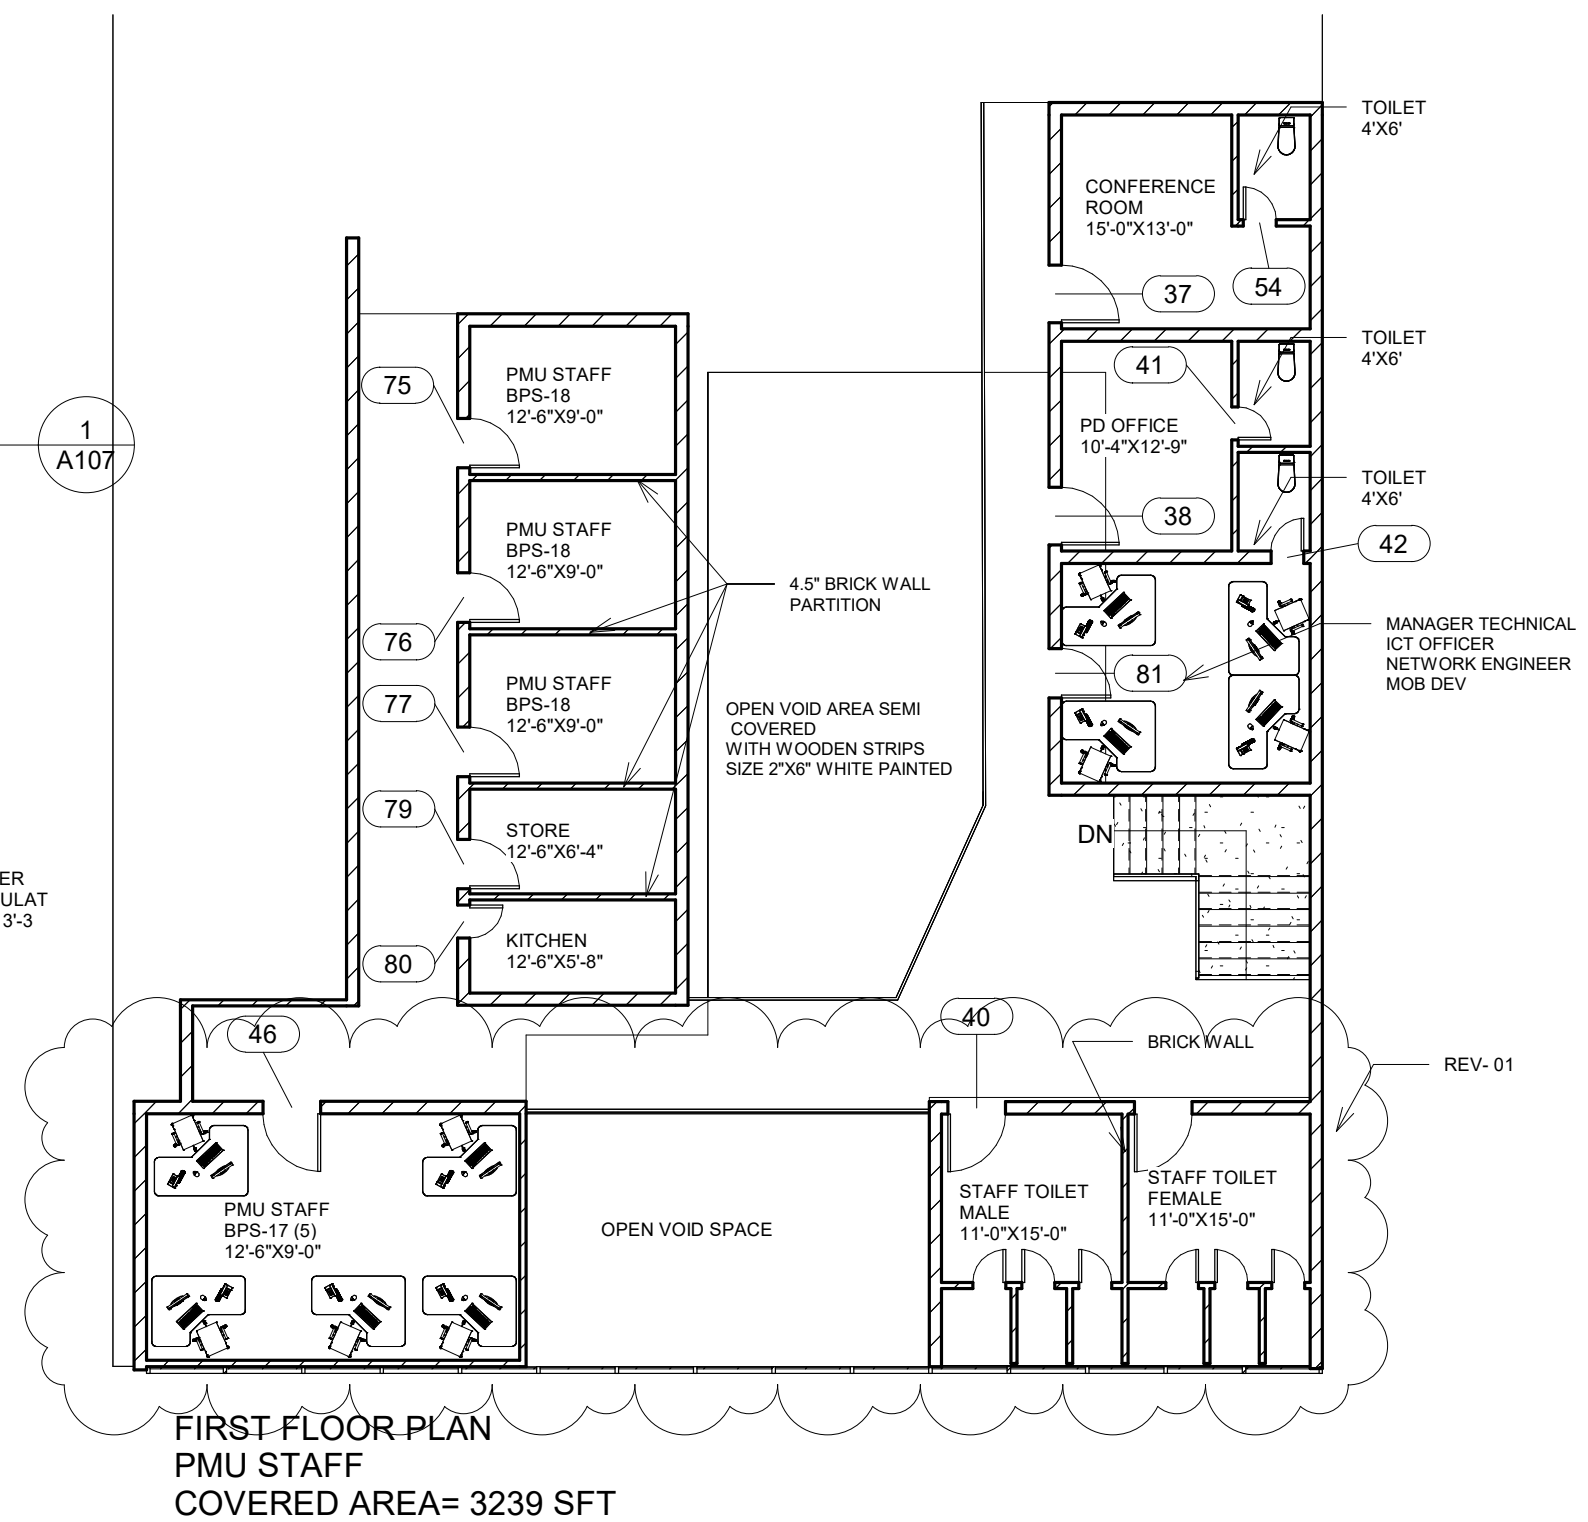

FIRST FLOOR PLAN
PMU STAFF
COVERED AREA= 3239 SFT
2 FIRST FLOOR
1:140

CLEINT:  SCEINCE & TECHNOLOGY AND INFROMATION TECHNOLOGY DEPARTMENT	CONSULTANT:  NATIONAL ENGINEERING SERVICES PAKISTAN PESHAWAR OFFICE	DRAWN BY: DESIGN BY: KALEEM ULLAH RECOMND BY: CHK/ VER BY: APPROVED :	PROJECT: CFC PESHAWAR PROPOSED INTERIOR GROUND FLOOR PLAN	DRAWING: GROUND FLOOR PLAN & FIRST FLOOR PLAN DATE: 1-11-024 DWG NO: 4477/021/C/1B01	REV: 01
---	---	--	--	---	-------------------





CLEINT:  SCEINCE & TECHNOLOGY AND INFROMATION TECHNOLOGY DEPARTMENT	CONSULTANT:  NATIONAL ENGINEERING SERVICES PAKISTAN PESHAWAR OFFICE	DRAWN BY: DESIGN BY: KALEEM ULLAH RECOMND BY: CHK/ VER BY: APPROVED :	PROJECT: CFC PESHAWAR PROPOSED INTERIOR GROUND FLOOR PLAN	DRAWING: CFC COUNTERS VEIW DATE: 1-11-024 DWG NO: 4477/021/C/1B02	REV:
--	---	--	--	---	-------------





CLEINT:		CONSULTANT:		DRAWN BY:		PROJECT:	DRAWING:		REV:
<div><div>SCEINCE & TECHNOLOGY AND INFROMATION TECHNOLOGY DEPARTMENT</div></div>		<div><div>NATIONAL ENGINEERING SERVICES PAKISTAN PESHAWAR OFFICE</div></div>		DESIGN BY:	KALEEM ULLAH	CFC PESHAWAR PROPOSED INTERIOR GROUND FLOOR PLAN	BANK COUNTERS VEIW		
				RECOMND BY:					
				CHK/ VER BY:					
				APPROVED :					
							DATE:	DWG NO:	
							1-11-024	4477/021/C/1B03	



<div>CLEINT:</div> <div> SCEINCE & TECHNOLOGY AND INFROMATION TECHNOLOGY DEPARTMENT</div>	<div>CONSULTANT:</div> <div> NATIONAL ENGINEERING SERVICES PAKISTAN PESHAWAR OFFICE</div>	<div>DRAWN BY:</div> <div>DESIGN BY: KALEEM ULLAH</div> <div>RECOMND BY:</div> <div>CHK/ VER BY:</div> <div>APPROVED :</div>	<div>PROJECT:</div> <div>CFC PESHAWAR PROPOSED INTERIOR GROUND FLOOR PLAN</div>	<div>DRAWING:</div> <div>NADRA SECTION VEIW</div> <div>DATE: 1-11-024</div> <div>DWG NO: 4477/021/C/1B04</div> <div>REV:</div>
---	--	--	---	--




<p>CLEINT:</p>  <p>SCEINCE & TECHNOLOGY AND INFROMATION TECHNOLOGY DEPARTMENT</p>	<p>CONSULTANT:</p>  <p>NATIONAL ENGINEERING SERVICES PAKISTAN PESHAWAR OFFICE</p>	<p>DRAWN BY:</p> <p>DESIGN BY:</p> <p>RECOMND BY:</p> <p>CHK/ VER BY:</p> <p>APPROVED :</p>	<p>KALEEM ULLAH</p>	<p>PROJECT:</p> <p>CFC PESHAWAR PROPOSED INTERIOR GROUND FLOOR PLAN</p>	<p>DRAWING:</p> <p>WAITING AREA VEIW</p>	<p>REV:</p>
					<p>DATE: 1-11-024</p>	<p>DWG NO: 4477/021/C/1B05</p>

Door Schedule				
Count	Height	Type	Width	Level
1	7' - 11"	Door-Curtain-Wall-Double-Storefront	4' - 6"	F.F.L
1	7' - 11"	Door-Curtain-Wall-Double-Storefront	4' - 6"	F.F.L
1	8' - 0"	Door-Curtain-Wall-Double-Glass	4' - 1"	F.F.L
1	8' - 0"	Door-Curtain-Wall-Single-Glass	3' - 6"	F.F.L
1	8' - 0"	Door-Curtain-Wall-Single-Glass	4' - 2"	F.F.L
1	7' - 11"	Door-Curtain-Wall-Single-Glass.0001	4' - 0"	F.F.L
1	8' - 0"	Door-Curtain-Wall-Single-Glass	3' - 10"	F.F.L
1	8' - 0"	Door-Curtain-Wall-Single-Glass	3' - 10"	F.F.L
1	7' - 0"	OFFICE DOOR	3' - 6"	F.F.L
1	7' - 0"	3'	3' - 0"	F.F.L
1	7' - 0"	OFFICE DOOR	3' - 6"	FIRST FLOOR
1	7' - 0"	OFFICE DOOR	3' - 6"	FIRST FLOOR
1	7' - 0"	OFFICE DOOR	3' - 6"	FIRST FLOOR
1	7' - 0"	toilet	2' - 0"	FIRST FLOOR


Door Schedule				
Count	Height	Type	Width	Level
1	7' - 0"	toilet	2' - 0"	FIRST FLOOR
1	7' - 0"	OFFICE DOOR	3' - 6"	FIRST FLOOR
1	7' - 0"	toilet	2' - 0"	FIRST FLOOR
1	7' - 0"	toilet	2' - 0"	F.F.L
1	7' - 0"	toilet	2' - 0"	F.F.L
1	7' - 0"	toilet	2' - 0"	F.F.L
1	7' - 0"	toilet	2' - 0"	F.F.L
1	7' - 0"	toilet	2' - 0"	F.F.L
1	7' - 0"	toilet	2' - 0"	F.F.L
1	7' - 0"	OFFICE DOOR	3' - 6"	F.F.L
1	7' - 0"	3'	3' - 0"	FIRST FLOOR
1	7' - 0"	3'	3' - 0"	FIRST FLOOR
1	7' - 0"	3'	3' - 0"	FIRST FLOOR
1	7' - 0"	3'	3' - 0"	FIRST FLOOR
1	7' - 0"	toilet	2' - 0"	FIRST FLOOR
1	7' - 0"	3'	3' - 0"	FIRST FLOOR
1	7' - 8"	Door-Curtain-Wall-Single-Glass	4' - 4"	F.F.L
1	7' - 0"	OFFICE DOOR	3' - 6"	F.F.L
1	7' - 0"	3'	3' - 0"	F.F.L
1	7' - 0"	3'	3' - 0"	F.F.L
1	9' - 10"	Door-Curtain-Wall-Single-Glass.0001	2' - 11"	F.F.L
1	9' - 10"	Door-Curtain-Wall-Single-Glass.0001	2' - 6"	F.F.L
1	7' - 0"	toilet	2' - 0"	FIRST FLOOR
1	7' - 0"	toilet	2' - 0"	FIRST FLOOR
1	7' - 0"	toilet	2' - 0"	FIRST FLOOR

CLEINT:



SCEINCE & TECHNOLOGY AND
INFROMATION TECHNOLOGY
DEPARTMENT

CONSULTANT:



NATIONAL ENGINEERING SERVICES
PAKISTAN PESHAWAR OFFICE

DRAWN BY:

7' - 0"

toilet

PROJECT:

2' - 0"

FIRST FLOOR

DESIGN BY:

KAYEEN ULLAH

toilet

2' - 0"

FIRST FLOOR

RECOMND BY:

7' - 0"

toilet

CFC PESHAWAR

FIRST FLOOR

CHK/ VER BY:

7' - 0"

OFFICE DOOR

3' - 6"

FIRST FLOOR

APPROVED :

DRAWING:

DOOR SHEDULE

PLAN & FF PLAN


DATE:

1-11-024


DWG NO:

4477/021/G/1B06


REV:

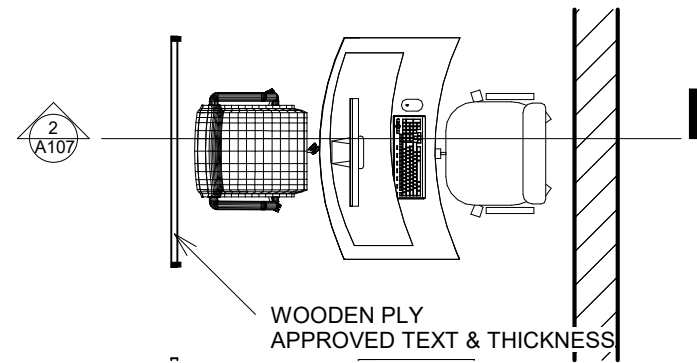


1 F.F.L - Callout 1
1 : 40

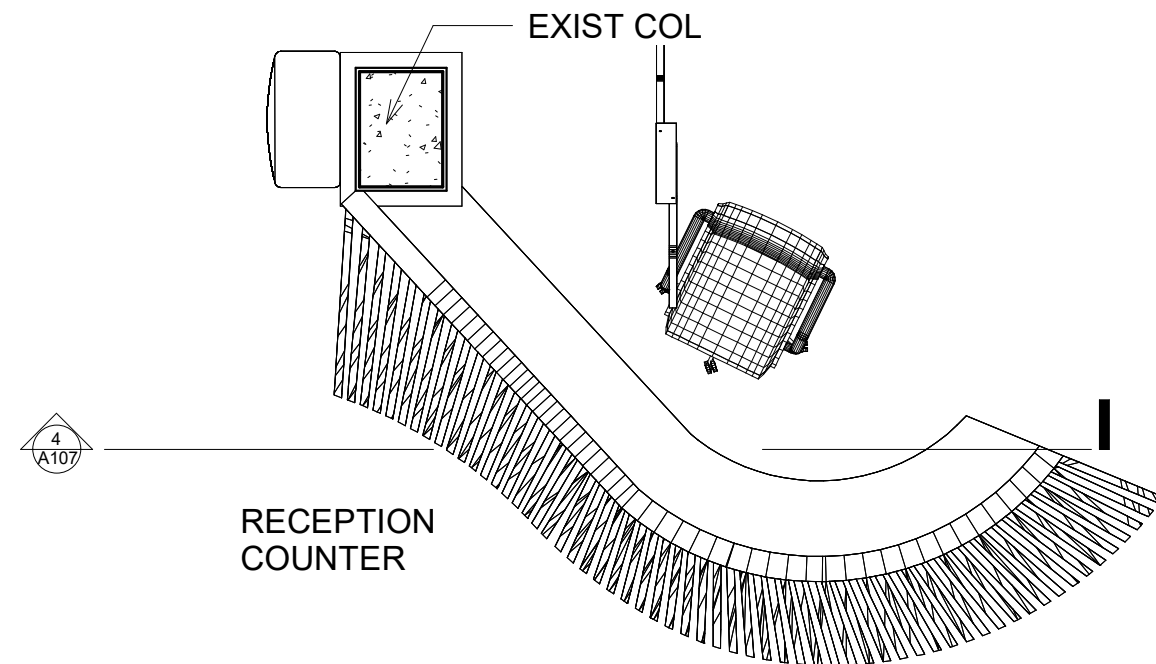

3 F.F.L - Callout 2
1 : 30

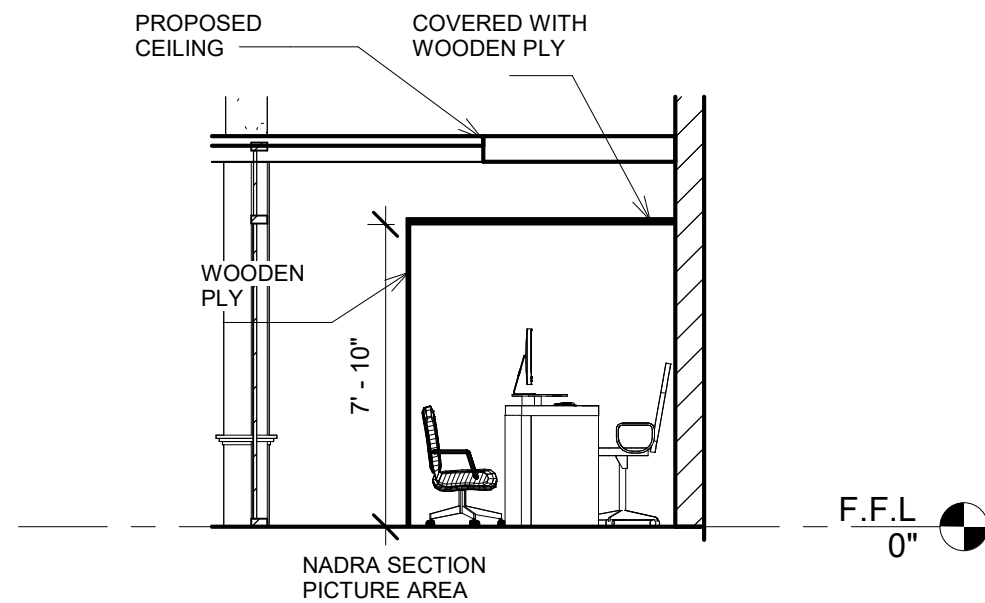

2 Section 1
1 : 60

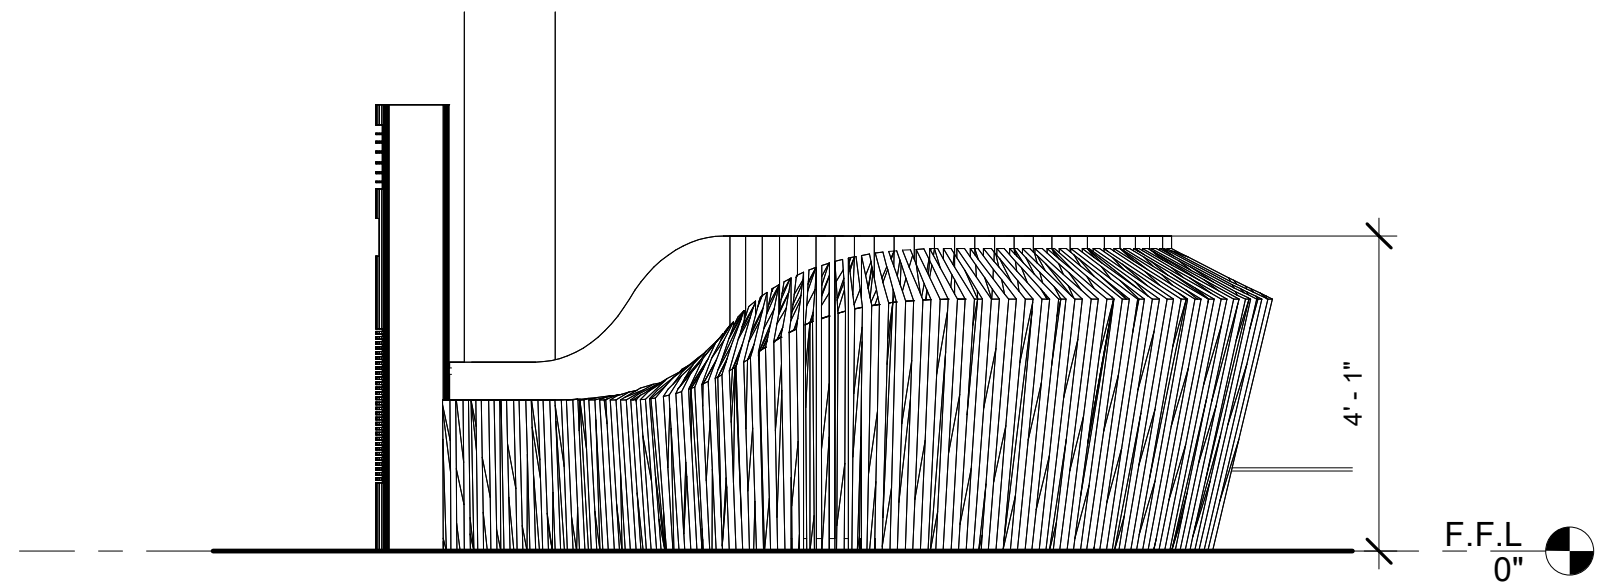

4 Section 2
1 : 30

CLEINT:

CONSULTANT:

DRAWN BY:

PROJECT:

DRAWING:

REV:



SCEINCE & TECHNOLOGY AND
INFROMATION TECHNOLOGY
DEPARTMENT



NATIONAL ENGINEERING SERVICES
PAKISTAN PESHAWAR OFFICE

DESIGN BY:

KALEEM ULLAH

RECOMND BY:

CHK/ VER BY:

APPROVED :

CFC PESHAWAR
PROPOSED INTERIOR GROUND FLOOR
PLAN

CALLOUT DETAILS

DATE:
1-11-024

DWG NO:
4477/021/C/1B07